

## INTERLOCAL CONTRACT

### LAKE MEAD STORM DRAIN, LAS VEGAS WASH TO CIVIC CENTER

This Interlocal Contract, hereinafter referred to as "Contract," made and entered into as of the \_\_\_\_ day of \_\_\_\_\_, 20\_\_ by and between the Clark County Regional Flood Control District, hereinafter referred to as "DISTRICT", and City of North Las Vegas hereinafter referred to as ("CITY").

### WITNESSETH

**WHEREAS**, pursuant to Chapter 543 of the Nevada Revised Statutes, the DISTRICT may approve a project to design and construct flood control improvements, and;

**WHEREAS**, the flood control improvements proposed herein are the same as those generally identified in the 2018 Master Plan Update (MPU) Flood Control Master Plan Update as Facilities Nos. LVLE 0000 and LVLE 0047, hereinafter referred to as "PROJECT"; and

**WHEREAS**, the PROJECT is identified and shown on the attached Exhibit "A"; and

**WHEREAS**, the PROJECT has been approved by the DISTRICT on its annual Ten Year Construction Program; and

**WHEREAS**, the PROJECT has regional flood control significance and is located in the same hydrographic area as Lower Northern Las Vegas Wash.

**NOW, THEREFORE**, in consideration of the covenants, conditions, contracts, and promises of the parties hereto, the DISTRICT and the CITY agree to the following:

### SECTION I - SCOPE OF THE PROJECT

This Contract applies to design and right-of-way associated with the Lake Mead Storm Drain, Las Vegas Wash to Civic Center PROJECT. The basic improvements shall consist approximately 2,400 feet of 12'x 4' Reinforced Concrete Box (RCB) and 2,600 feet of 12'x6' RCB along Lake Mead Boulevard from Civic Center Drive to Pecos Road and other appurtenances as may be necessary to control floodwaters. The improvements shall be funded through DISTRICT funds as herein described. This PROJECT is further identified and shown on the attached Exhibit "A".

### SECTION II - PROJECTS COSTS

The DISTRICT agrees to fund PROJECT costs within the limits specified below:

1. The engineering and design shall not exceed \$930,020.

2. Entity Design Labor shall not exceed \$90,000.
3. Preparation of right-of-way drawings, descriptions, title reports of the right-of-way required, and appraisals at a cost not to exceed \$50,000.
4. The total cost of this Contract shall not exceed \$1,070,020 which includes all the items described in the paragraphs above.
5. A written request must be made to the DISTRICT and approved by the Board to reallocate funds between phases of the project. No other approval by the Lead Entity is required.
6. A written request must be made to the DISTRICT and a Supplemental Interlocal Contract approved by the Board to increase the total cost of the Contract noted above prior to payment of any additional funds.

### **SECTION III - GENERAL**

1. The Clark County Regional Flood Control District shall be shown on the title sheet of both the plans and the specifications as the funding agency.
2. The CITY will comply with the Local Purchasing Act, Chapter 332 and Public Works Projects, Chapter 338, of the Nevada Revised Statutes.
3. The CITY, its employees, and representatives shall at all times comply with all applicable laws, ordinances, statutes, rules, and regulations in effect at the time work is performed on the PROJECT.
4. The CITY will require appropriate financial security for the construction of the PROJECT.
5. The CITY shall provide all impacted entities and the DISTRICT with the opportunity to provide the CITY with input relative to the following processes: scope of services development; consultant selection; design, construction and maintenance review; and monitoring of the effectiveness and impacts of facilities on flood flows.
6. Applicable portions of the current editions of the Policies and Procedures, the Hydrologic Criteria and Drainage Design Manual, and Uniform Regulations for the Control of Drainage adopted by the DISTRICT will apply in developing this PROJECT unless specifically superseded by this Contract.
7. Purchases of right-of-way in excess of that actually needed for construction will not be allowed unless a comparison between the cost of excess acquisition and needed acquisition, including damages, indicates that benefits from such a transaction would result. Title to residual property will be vested in the name of

**the CITY. Revenues derived from the sale of these properties, less the cost of the sale of these properties, will be forwarded to the DISTRICT.**

- 8. Administrative settlements and acceptance of counter offers involving right-of-way may only be made following a review and approval by the DISTRICT.**
- 9. The DISTRICT will pay the CITY, or make payment directly to its contractor or its consultant, each month for project costs as outlined in SECTION II – PROJECT COSTS. Invoices must identify and allocate all costs to the categories noted below:**
  - a. Predesign Engineering**
  - b. Design Engineering**
  - c. Entity Design Labor**
  - d. Right-of-way**
  - e. Environmental**
  - f. Emergency Action Plan**
  - g. Flood Map Revision**
  - h. Construction**
  - i. Construction Management**
  - j. Entity Construction Management Labor**
  - k. Landscape Construction**
  - l. Other**
- 10. Accurate documentation of all work performed and payments made will be maintained by the CITY for a period of three (3) years in hard copy form after final PROJECT approval and payment. Following the three-year period, the CITY shall keep records for permanent storage in original form, in microfilm/fiche media, or an electronic format.**
- 11. The DISTRICT reserves the right to review and/or audit all records pertaining to all projects both during and after PROJECT completion.**
- 12. Up to the limits set forth in NRS Chapter 41, the CITY will indemnify and defend the DISTRICT against and from any and all claims and demands of whatsoever nature which arises out of allegations of negligence or misconduct of CITY officers, employees or agents, related to or under this Contract which results from injury to or death of any persons whomsoever, or against and from damage to or loss or destruction of property.**
- 13. Any costs found to be improperly allocated to this PROJECT will be refunded by the CITY to the DISTRICT.**
- 14. The items covered in SECTION II – PROJECT COSTS must be completed to the satisfaction of the DISTRICT prior to December 31, 2026. The DISTRICT may, at any time thereafter, grant extensions or terminate this Contract after thirty (30) days notice.**

15. This Contract may be executed in multiple counterparts, each of which shall be deemed an original Contract and each of which shall constitute one and the same Contract. The counterparts of this Contract may be executed and delivered by facsimile or other electronic signature (including portable document format) by either of the parties and the receiving party may rely on the receipt of such document so executed and delivered electronically or by facsimile as if the original had been received.

Date of District Action:  
March 11, 2021

REGIONAL FLOOD CONTROL DISTRICT  
Debra March  
BY: Debra March (Mar 16, 2021 14:14 PDT)  
DEBRA MARCH, Chair

ATTEST:

Deanna Hughes  
Deanna Hughes (Mar 16, 2021 14:28 PDT)  
DEANNA HUGHES  
Secretary

Approved as to Form:

Christopher Figgins  
BY: Christopher Figgins (Mar 15, 2021 08:26 PDT)  
CHRISTOPHER FIGGINS  
RFGD Attorney

\*\*\*\*\*

Date of Council Action:

CITY OF NORTH LAS VEGAS


ATTEST:

BY: \_\_\_\_\_  
JOHN J. LEE  
Mayor

\_\_\_\_\_  
CATHERINE A. RAYNOR, MMC  
City Clerk

Approved as to Form:

Micaela Rustia Moore  
BY: \_\_\_\_\_  
MICAELA RUSTIA MOORE  
City Attorney

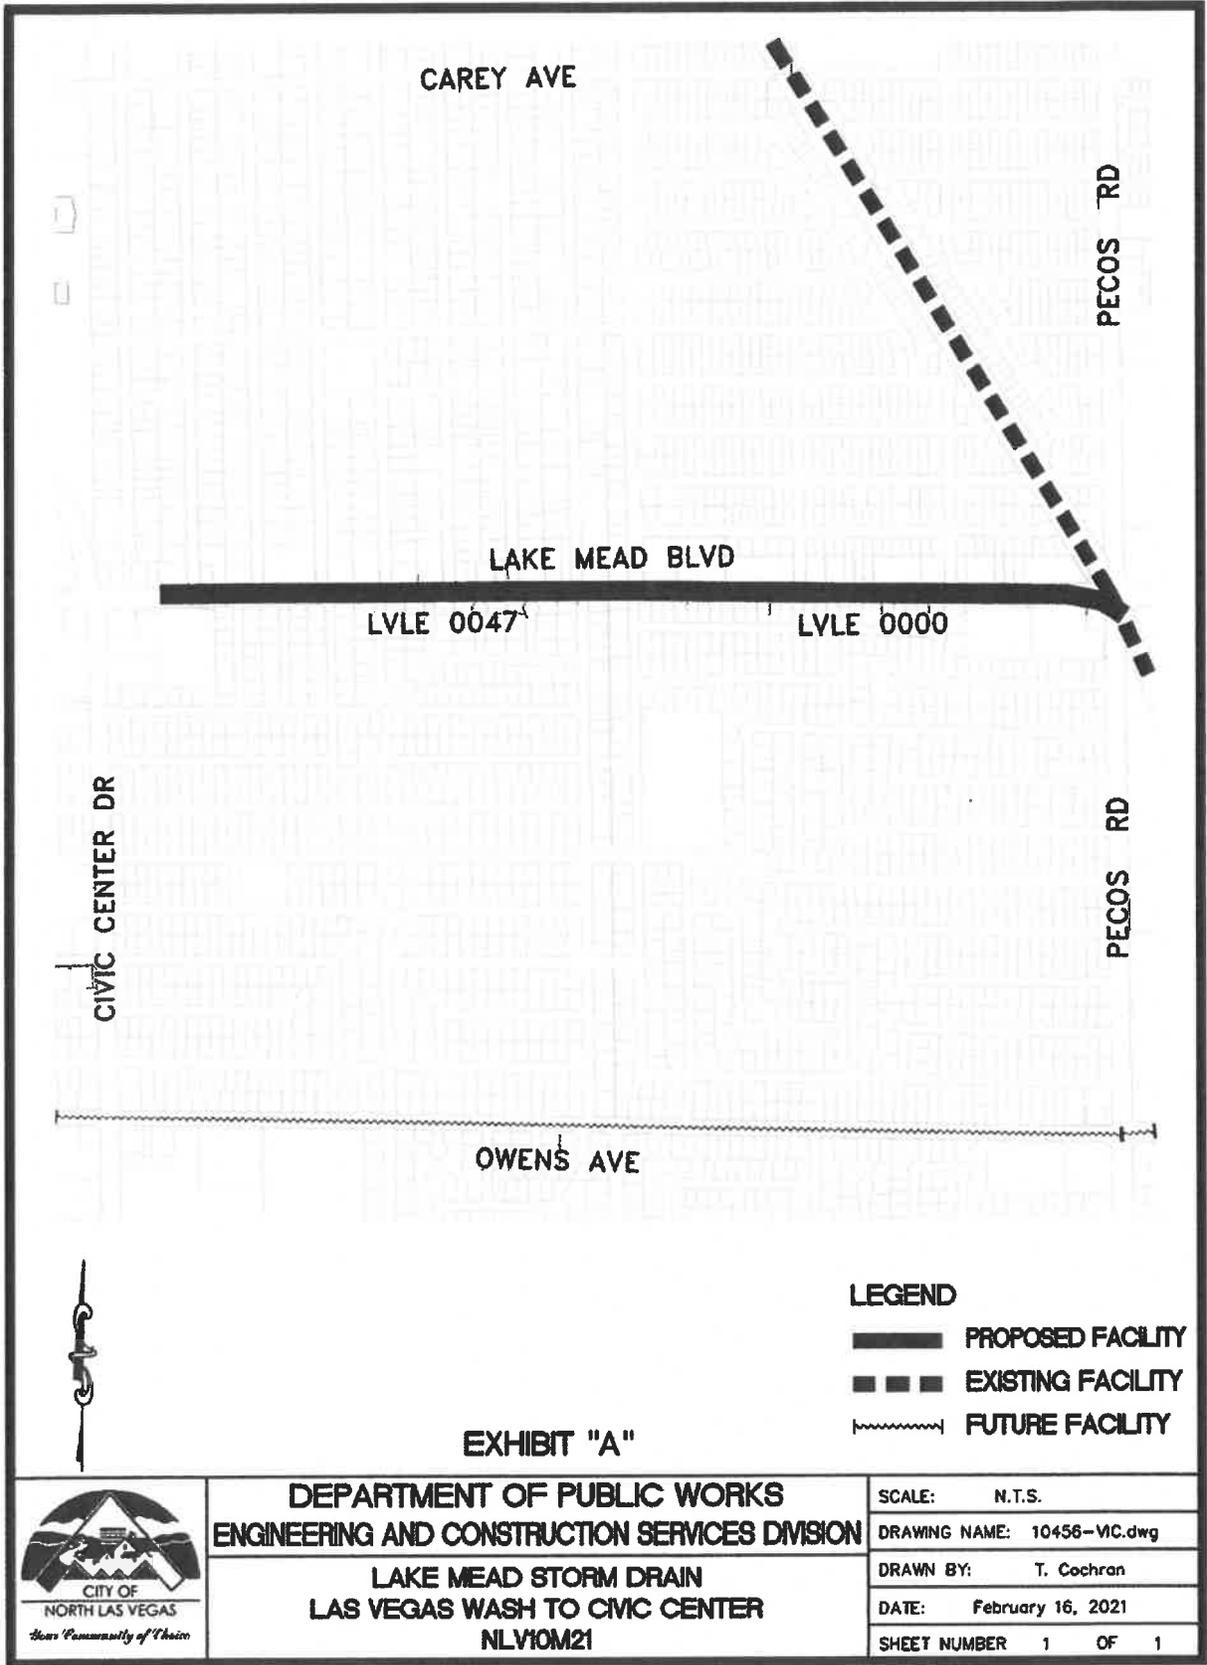

**EXHIBIT "A"**



**DEPARTMENT OF PUBLIC WORKS  
ENGINEERING AND CONSTRUCTION SERVICES DIVISION**

**LAKE MEAD STORM DRAIN  
LAS VEGAS WASH TO CMC CENTER  
NLV10M21**

SCALE:	N.T.S.
DRAWING NAME:	10456-VC.dwg
DRAWN BY:	T. Cochran
DATE:	February 16, 2021
SHEET NUMBER	1 OF 1