

# GENESIS II CHRISTIAN CENTER



**"Proclaiming the Gospel to All"**

Genesis II Christian Center  
2815 West Lake Mead Blvd Ste. #112  
North Las Vegas, Nevada 89032

January 5, 2021


Re: Letter of Intent

To whom it may concern:

Please accept this letter as verification of our proposed intent for special use of the property located at 2815 W. Lake Mead Blvd. Ste. 111 & 112 NLV., NV 19032. We intend to use this property for classrooms and offices for religious purposes only. We will be using this property for Bible classes, Sunday school classes and pastoral offices only. We are a 501-C3 non-profit organization.


Robert A. Peoples  
Senior Pastor  
(702) 772-7161

As Long as you're busy taking care of GOD'S business; He will be busy taking care of yours!

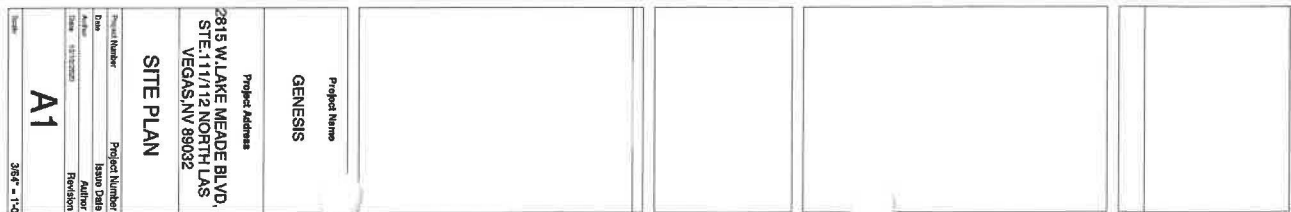




2 Front Exterior Elevation  
 SCALE: 3/8" = 1'-0"

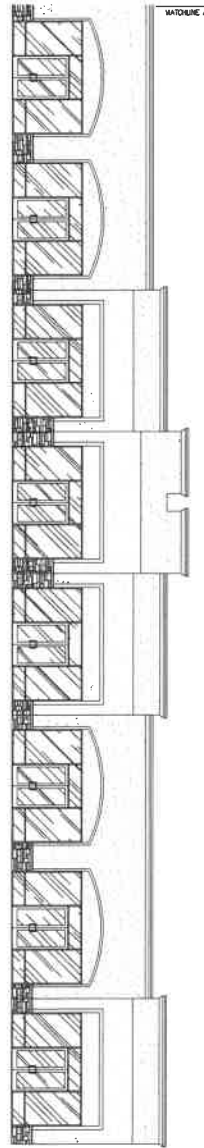

1 Front Exterior Elevation  
 SCALE: 3/8" = 1'-0"

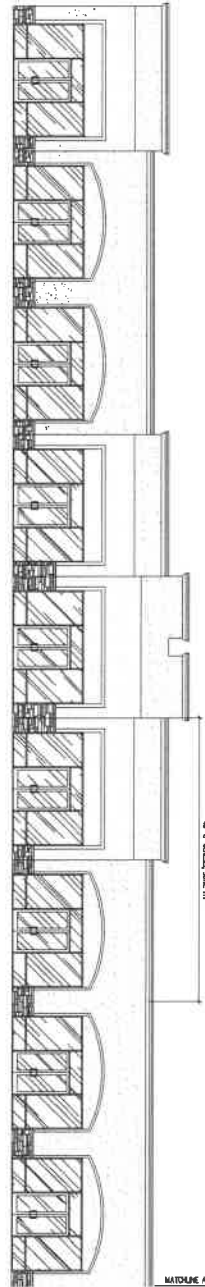

|                |                  |
|----------------|------------------|
| SHEET<br>A3.00 | DATE: 11/04/2020 |
|                | DRAWN BY: STAFF  |
|                | SCALE: AS NOTED  |
|                |                  |

Copyright 2020, Great Lakes Construction

**Genesis**  
 2815 W. Lake Meade Blvd., Ste. 111/112  
 North Las Vegas, NV 89032

FRONT EXTERIOR ELEVATION

THE USE OF THESE PLANS AND SPECIFICATIONS SHALL BE RESTRICTED TO THE PROJECT, SITE, AND PUBLICATION THEREOF IS EXPRESSLY LIMITED TO SUCH USE. THE DOCUMENT, INCLUDING THE IDEAS AND DESIGN IS CONTAINED IN AN INSTRUMENT OF PROFESSIONAL SERVICE RENDERED BY GREAT LAKES CONSTRUCTION. THIS DOCUMENT MAY NOT BE USED, COPIED, OR PUBLISHED IN ANY MANNER, IN WHOLE OR IN PART FOR ANY PURPOSE OTHER THAN THE SPECIFIC PROJECT WHEREIN THE DEPOSED CONCEPT AND INFORMATION OF GREAT LAKES CONSTRUCTION.

GREAT LAKES CONSTRUCTION  
 6255 SHENANDOAH AVE.  
 LAS VEGAS, NEVADA 89156  
 PH.: (702) 526-3871  
 LICENSE #: 68791

SIGNATURE



| #  | REVISED    | BY |
|----|------------|----|
| 1  | 11/18/2020 | DL |
| 2  | 11/18/2020 | DL |
| 3  | 11/18/2020 | DL |
| 4  | 11/18/2020 | DL |
| 5  | 11/18/2020 | DL |
| 6  | 11/18/2020 | DL |
| 7  | 11/18/2020 | DL |
| 8  | 11/18/2020 | DL |
| 9  | 11/18/2020 | DL |
| 10 | 11/18/2020 | DL |



SHEET  
A1.00

This map is for assessment use only and does NOT represent a survey.

No liability is assumed for the accuracy of the data delineated herein. Information on roads and other non-assessed parcels may be obtained from the Road Document Listing in the Assessor's Office.

This map is compiled from official records, including surveys and deeds, but only contains the information required for assessment. See the recorded documents for more detailed legal information.

### NOTES

USE THIS SCALE (FEET) WHEN MAP REDUCED FROM 11X17 ORIGINAL




### MAP LEGEND

|  |                       |  |                        |                                |
|--|-----------------------|--|------------------------|--------------------------------|
|  | PARCEL BOUNDARY       |  | CONDOMINIUM UNIT       | 001 ROAD PARCEL NUMBER         |
|  | SUB BOUNDARY          |  | AIR SPACE PCL          | 001 PARCEL NUMBER              |
|  | PMLD BOUNDARY         |  | RIGHT OF WAY PCL       | 1.00 ACREAGE                   |
|  | ROAD EASEMENT         |  | SUB-SURFACE PCL        | 202 PARCEL SUBSEQ NUMBER       |
|  | MATCH / LEADER LINE   |  | HISTORIC LOT LINE      | PB 24-45 PLAT RECORDING NUMBER |
|  | HISTORIC SUB BOUNDARY |  | HISTORIC PMLD BOUNDARY | 5 BLOCK NUMBER                 |
|  | SECTION LINE          |  |                        | 5 LOT NUMBER                   |
|  |                       |  |                        | GLS GOV. LOT NUMBER            |

## ASSESSOR'S PARCELS - CLARK COUNTY, NV.


Briana Johnson - Assessor

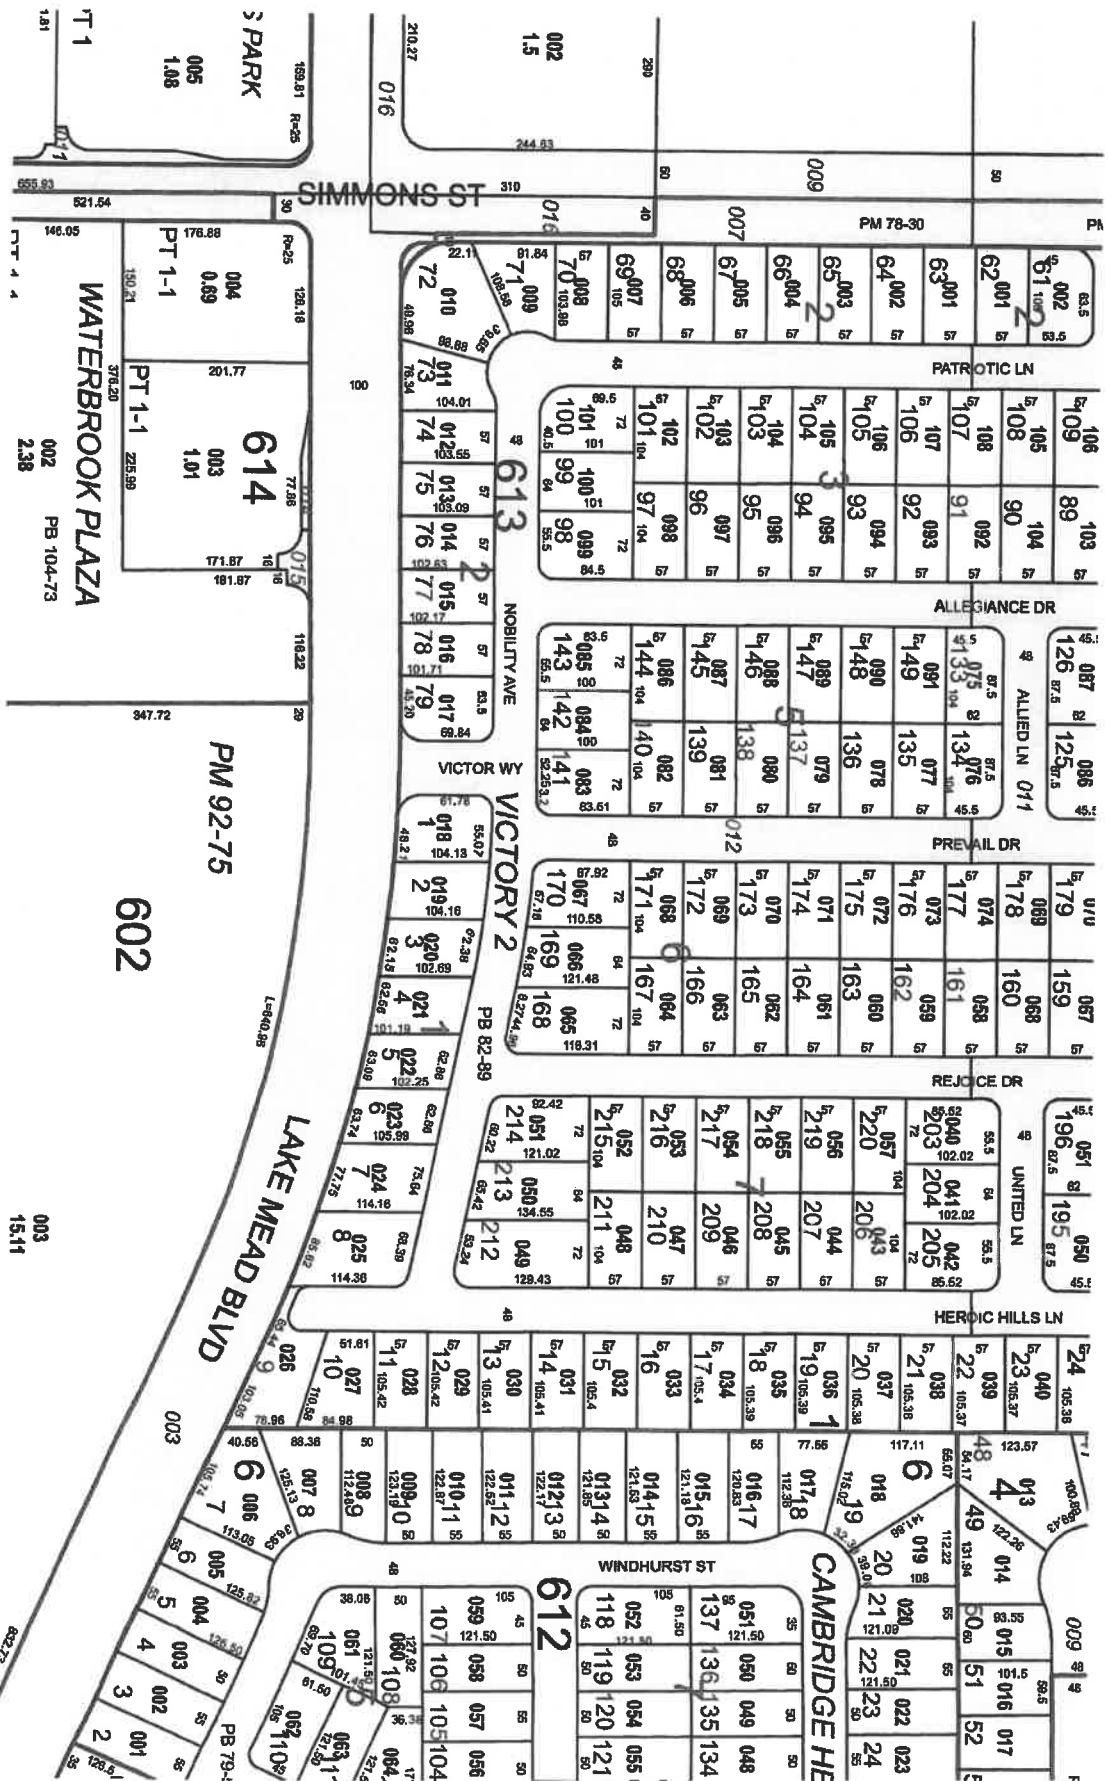



# THE CITY OF NORTH LAS VEGAS

## Location & Zoning Map

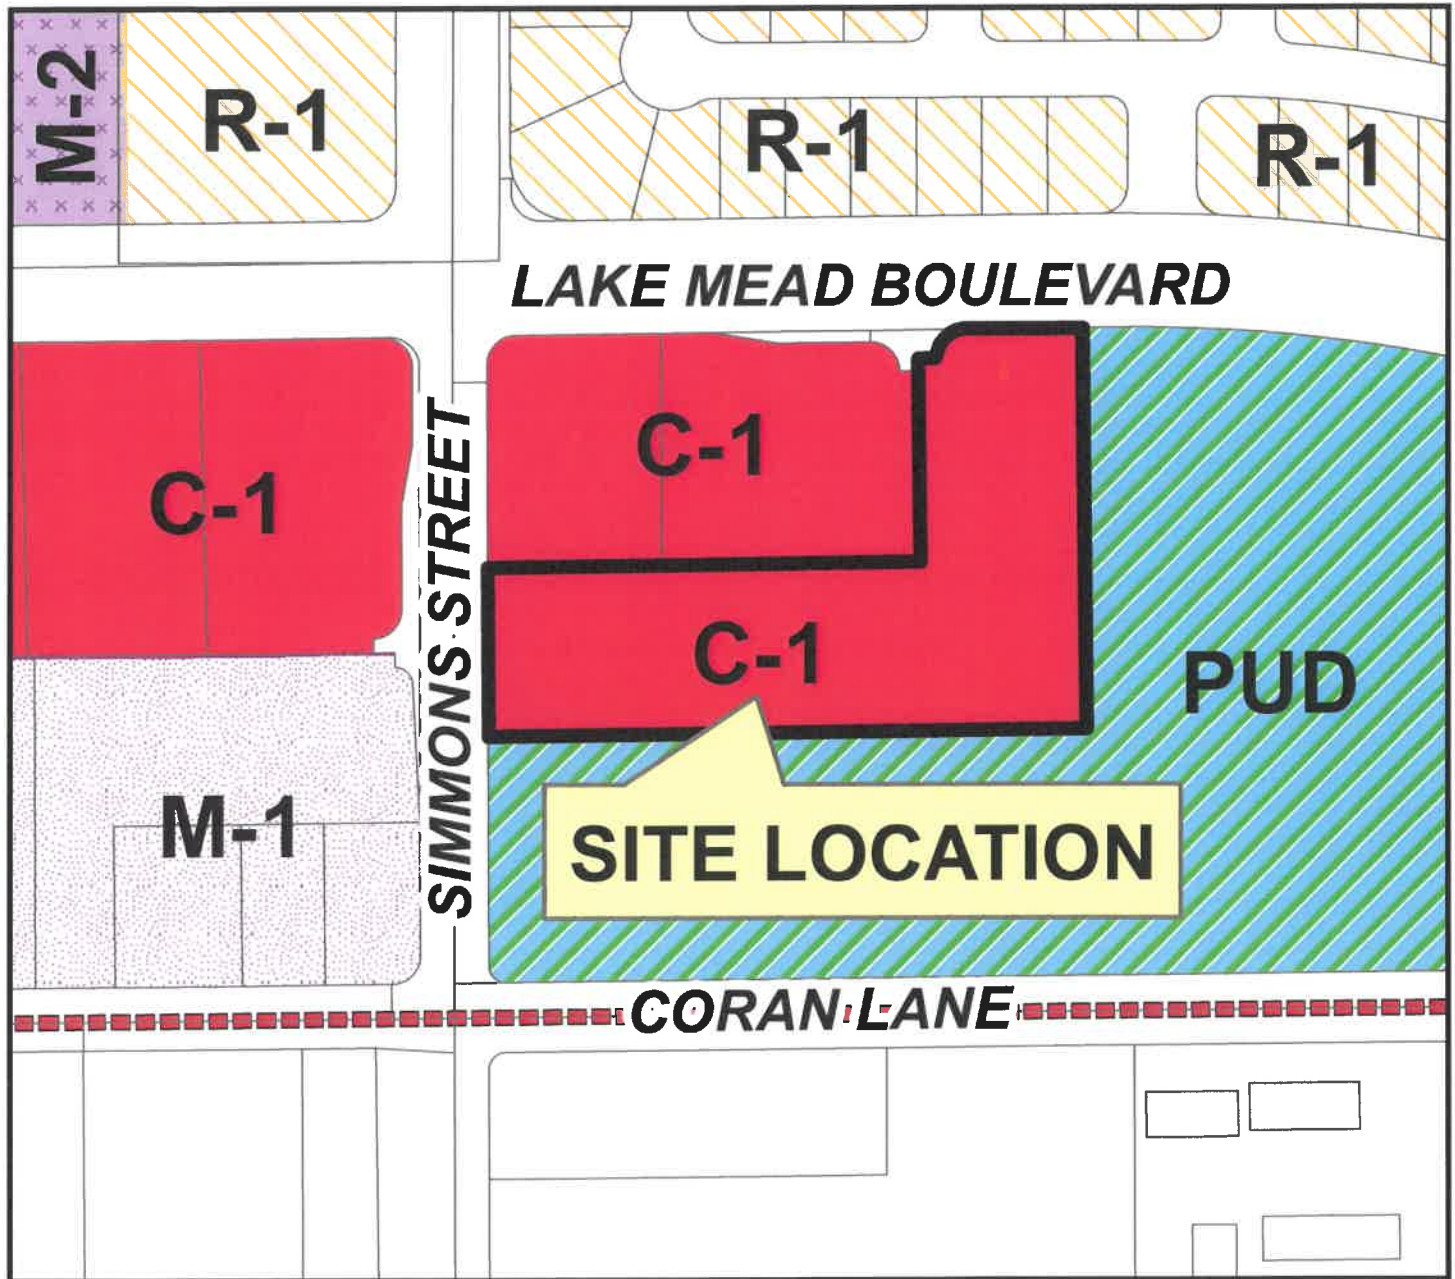

Applicant: Robert A. Peoples  
Application Type: Special Use Permit  
Request: To Allow a Religious Institution  
Project Info: 2815 West Lake Mead Boulevard, Suites 111 and 112  
Case Number: SUP-12-2021

4/6/2021

