




EXHIBIT "C"
MAP OF OVERSIZE WATER LINE

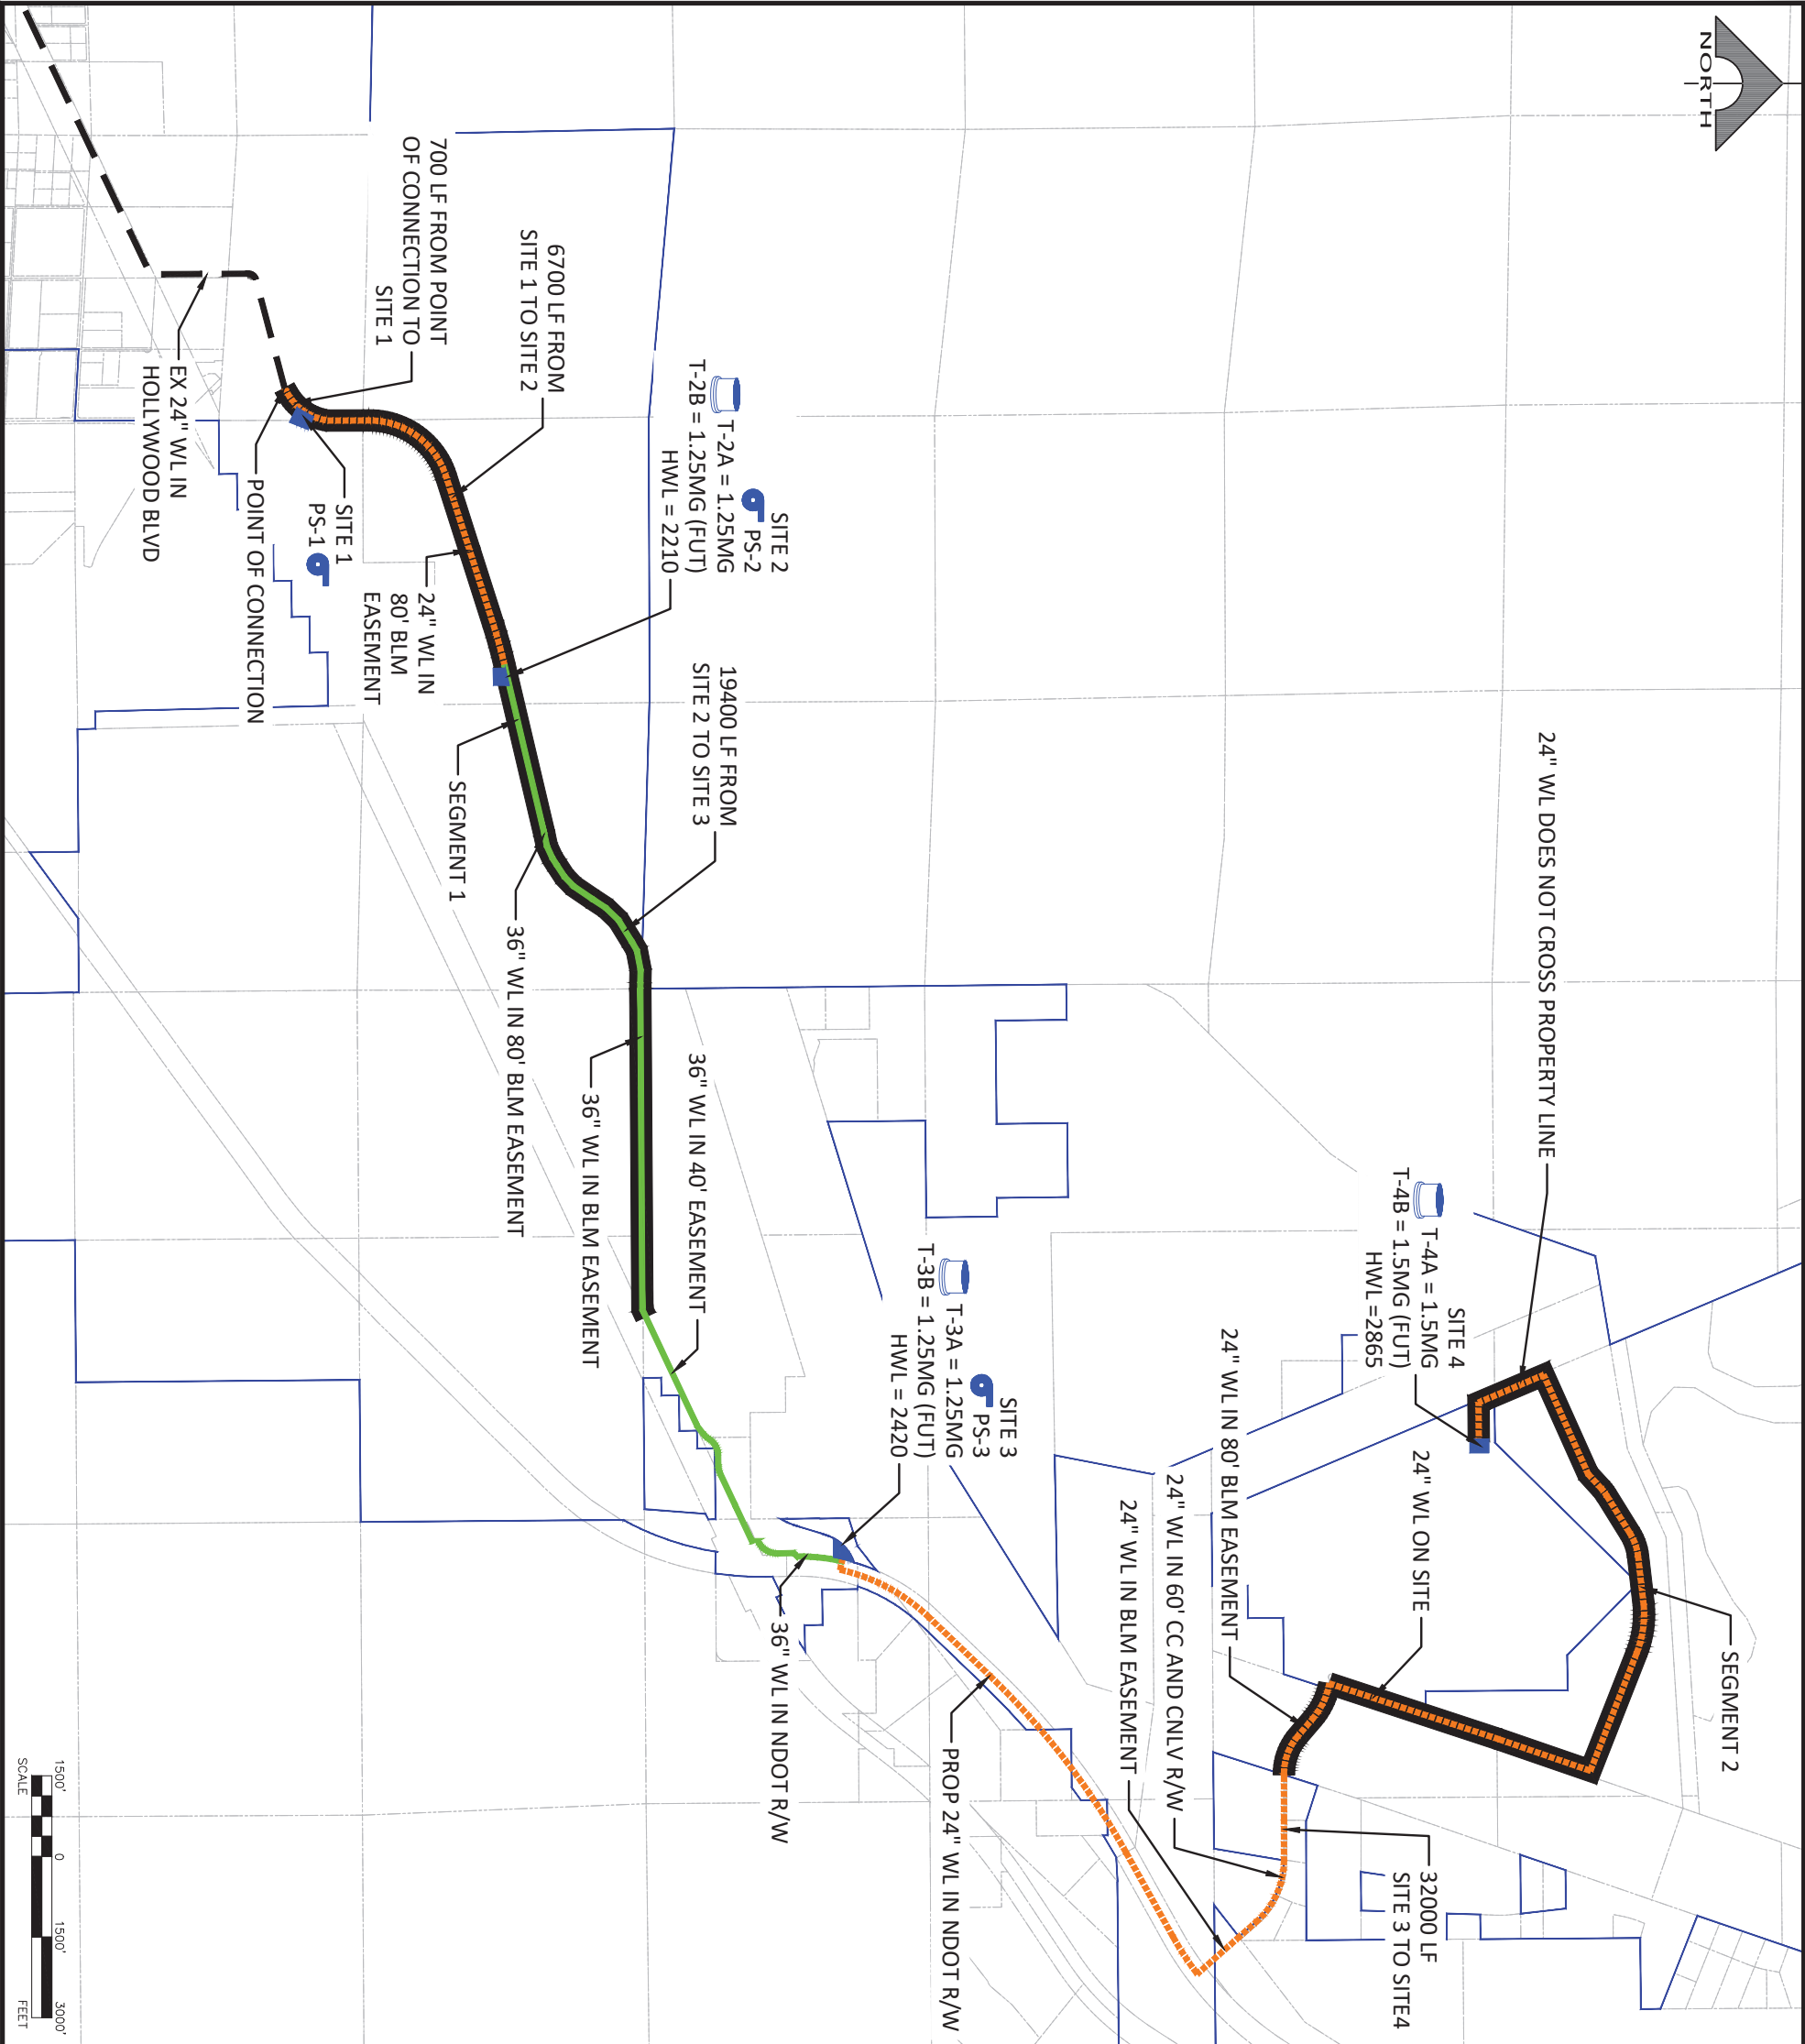

LEGEND

TRANSMISSION WATER MAIN
(24-INCH)

TRANSMISSION WATER MAIN
(36-INCH)

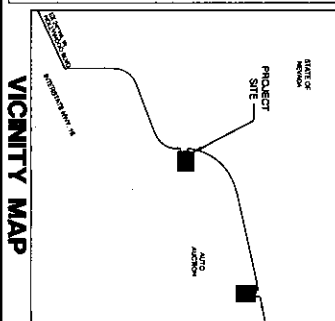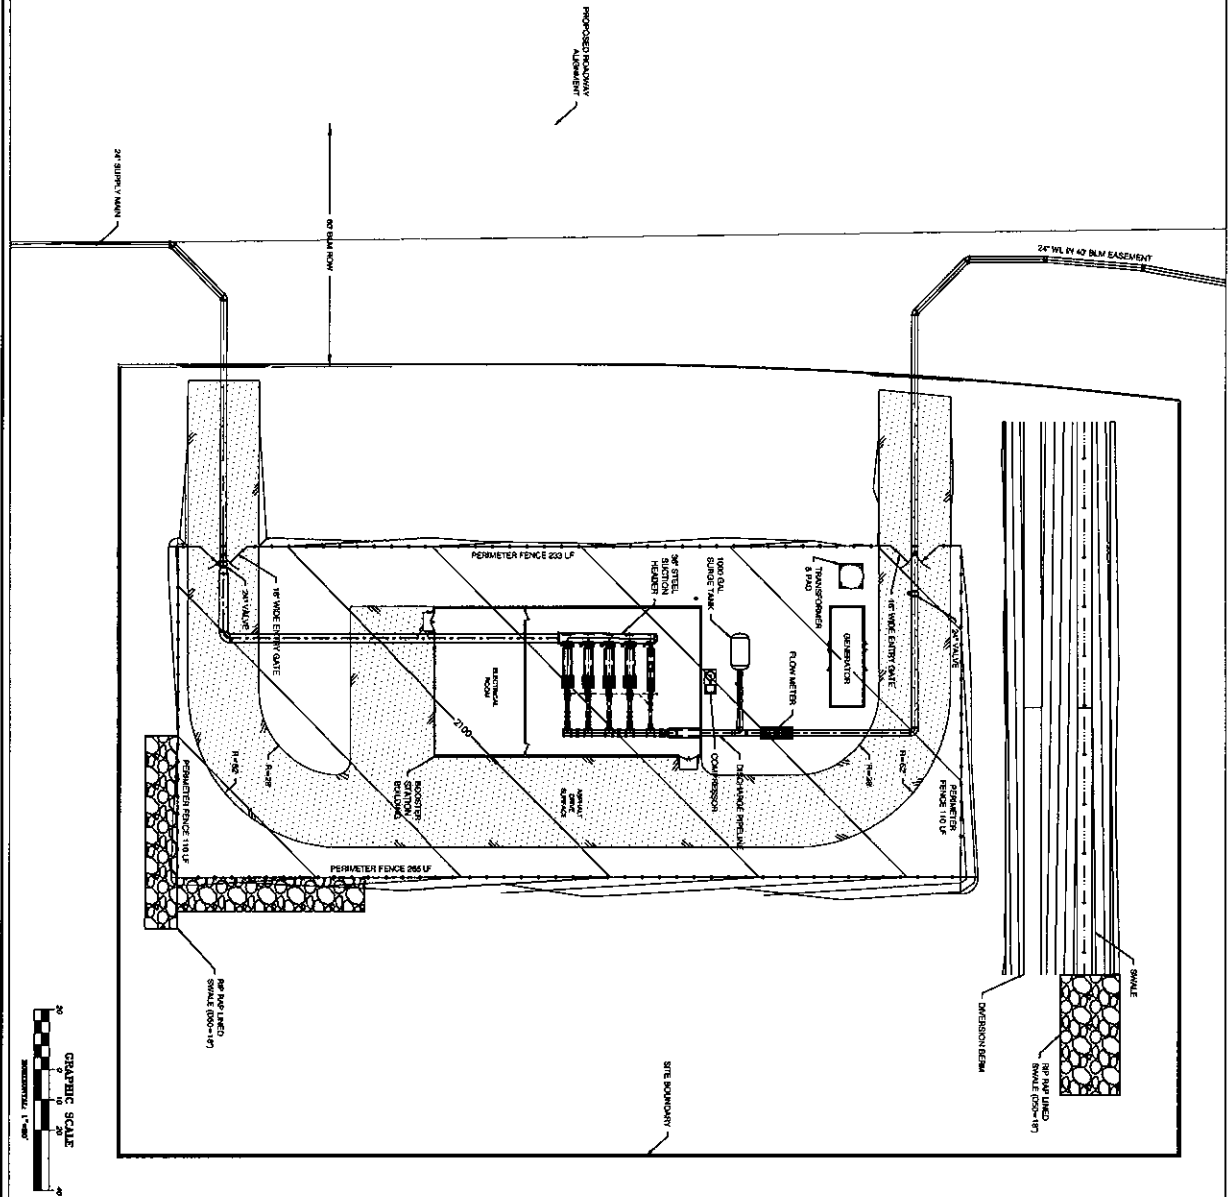

CITY OF NORTH LAS VEGAS - PUBLIC WORKS - ENGINEERING AND CONSTRUCTION SERVICES DIVISION

BUILDOUT SITE 1 - IN LINE BOOSTER STATION 1 (PS-1)

**APEX INDUSTRIAL PARK
POTABLE WATER SYSTEM
CITY OF NORTH LAS VEGAS**

NOT FOR CONSTRUCTION

SCALE: 1" = 20'

DESIGN:

DRAWN:



CHECKED:

APPROVED:



DATE: MARCH, 2018

[illegible]

SHEET NO.
2

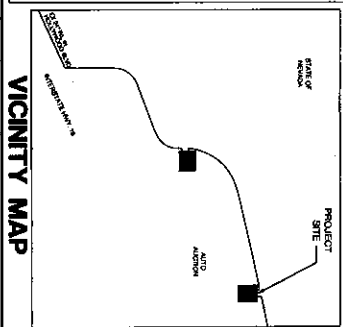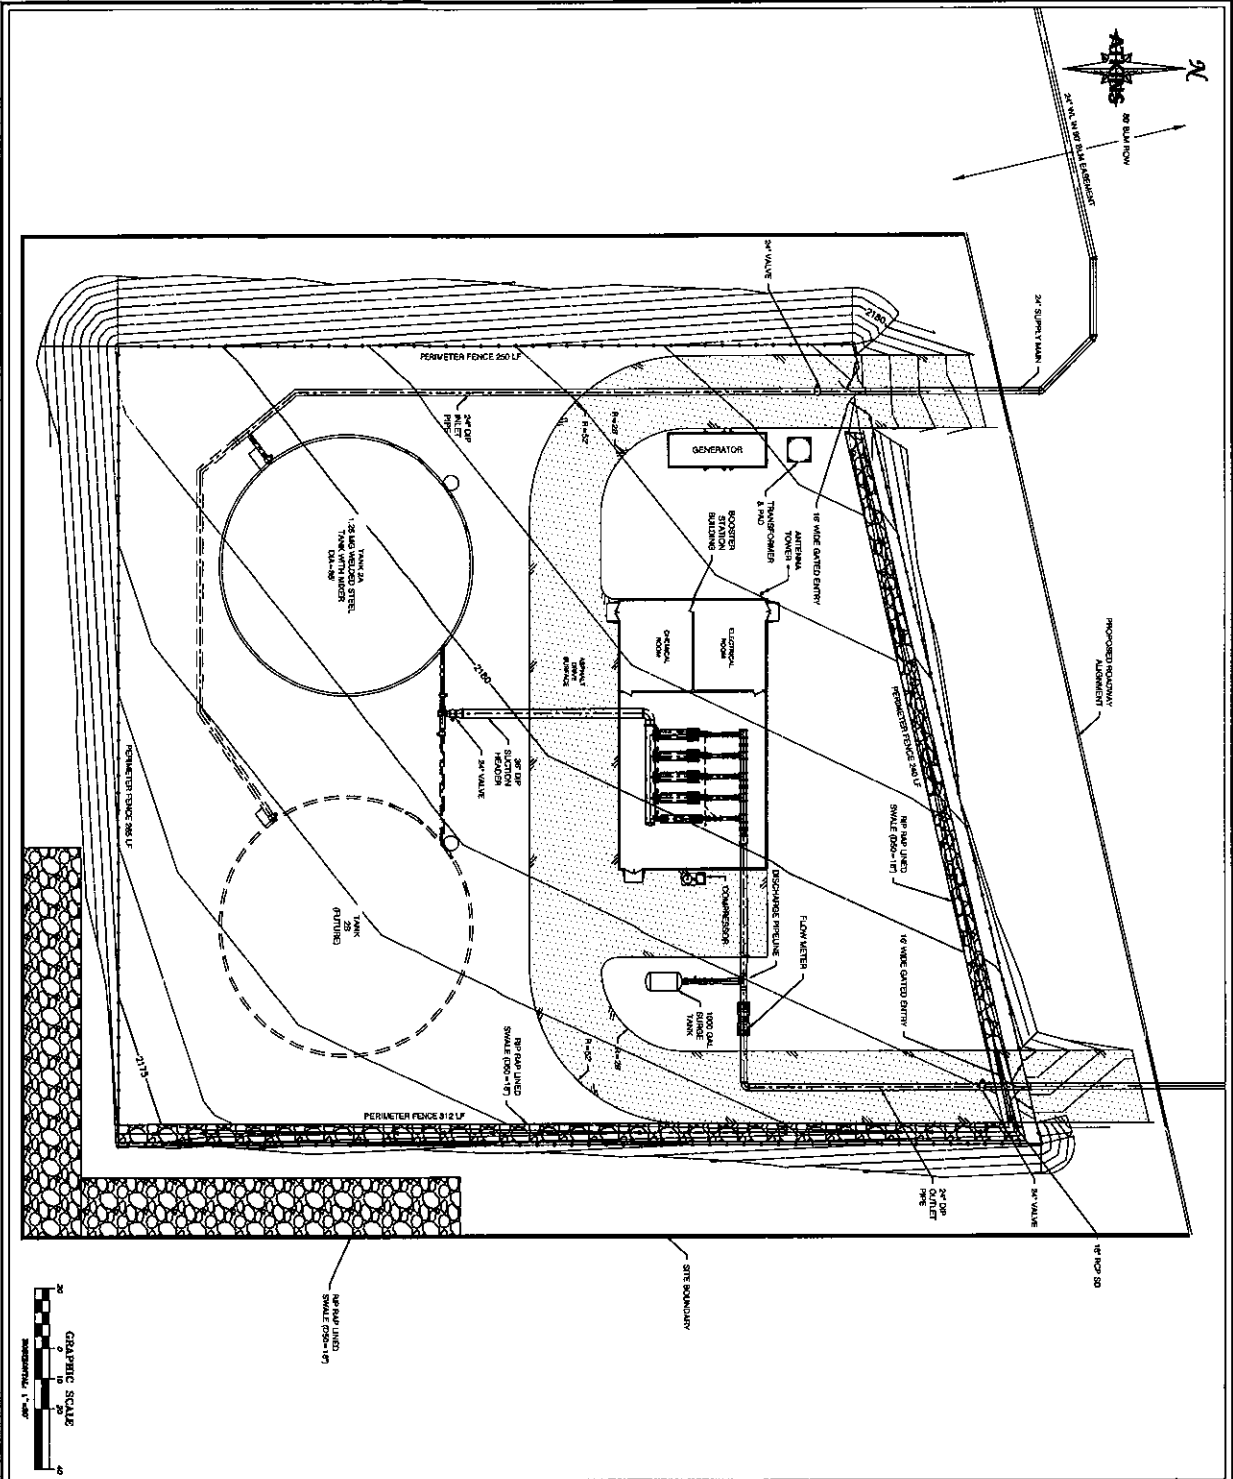

CITY OF NORTH LAS VEGAS - PUBLIC WORKS - ENGINEERING AND CONSTRUCTION SERVICES DIVISION			
BUILDOUT SITE 2 - BOOSTER STATION 2 (PS-2)			
APEX INDUSTRIAL PARK POTABLE WATER SYSTEM CITY OF NORTH LAS VEGAS			
NOT FOR CONSTRUCTION		REVISIONS	
SCALE: 1" = 20'		NO.	
DESIGN:		DATE:	
DRAWN:		BY:	
CHECKED:		DATE:	
APPROVED:		DATE:	
DATE: MARCH 2018		DATE:	

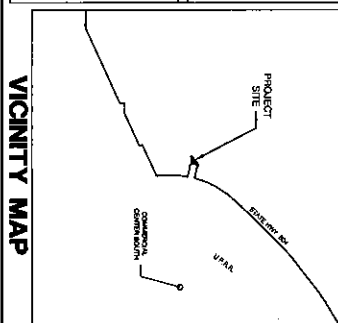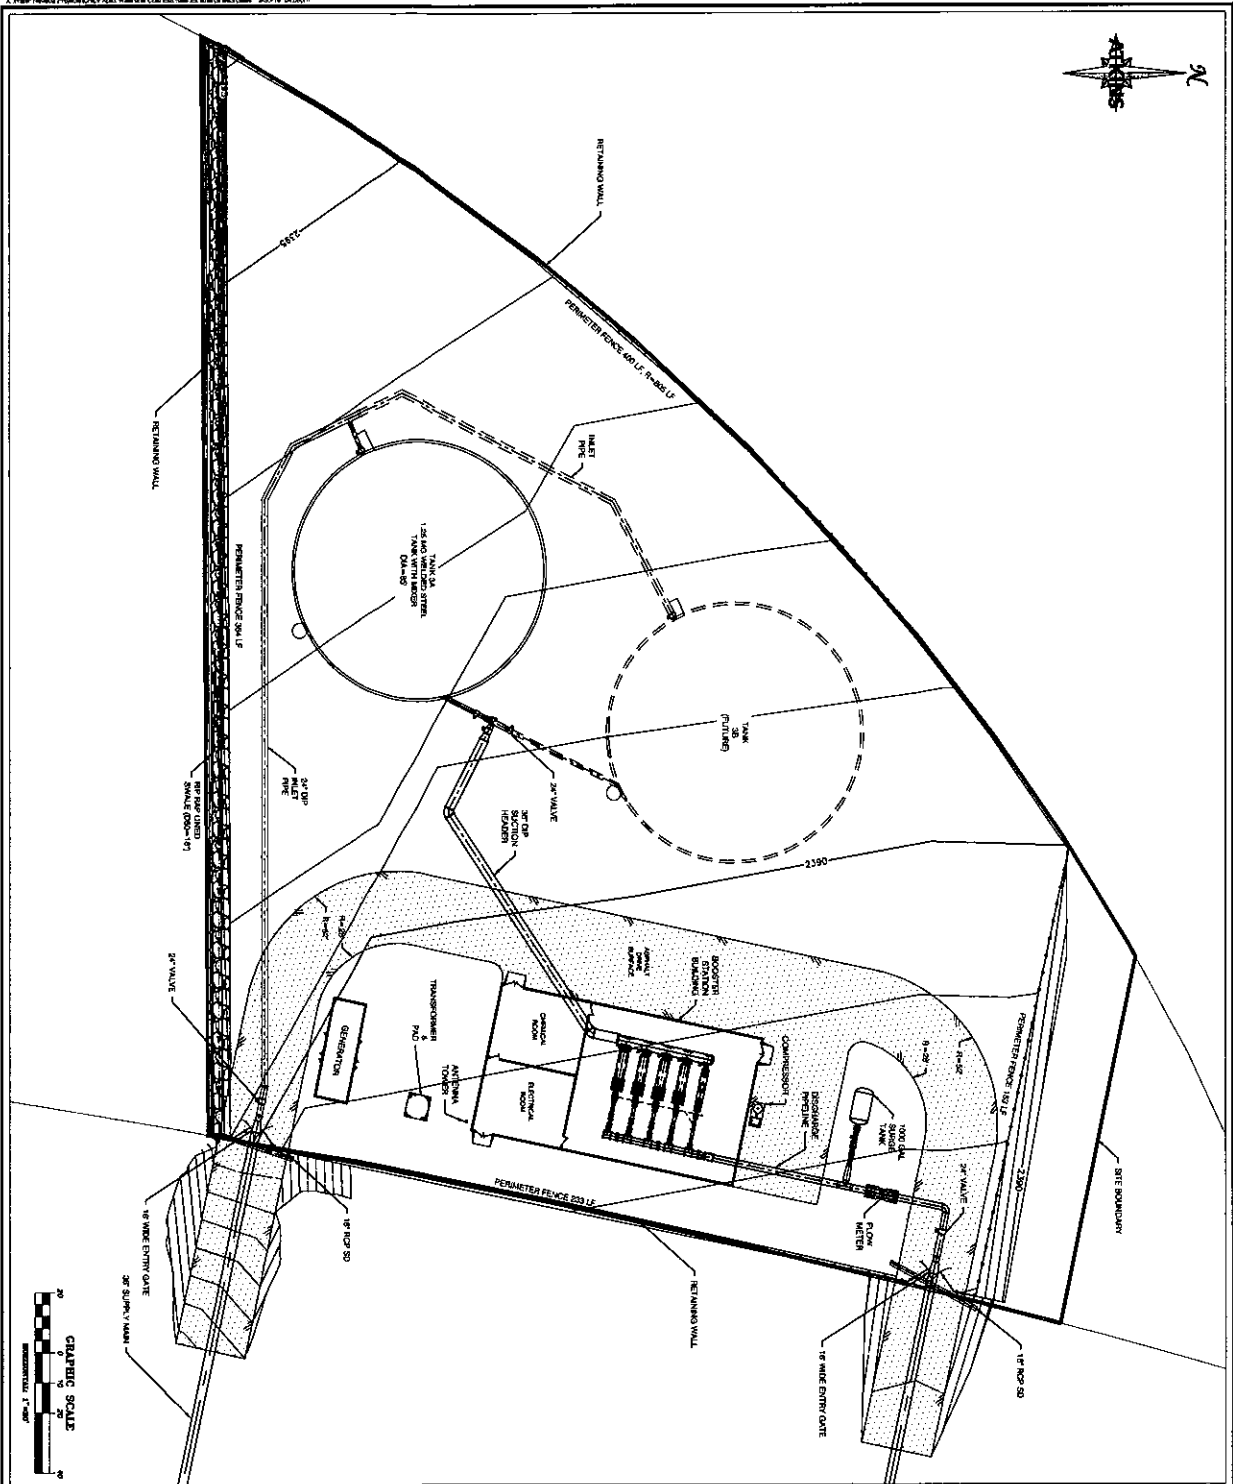

VICINITY MAP



CITY OF
NORTH LAS VEGAS
Share Community of Choice

CITY OF NORTH LAS VEGAS - PUBLIC WORKS - ENGINEERING AND CONSTRUCTION SERVICES DIVISION

BUILDOUT SITE 3 - BOOSTER STATION 3 (PS-3)



APEX INDUSTRIAL PARK
POTABLE WATER SYSTEM
CITY OF NORTH LAS VEGAS

SHEET NO. 4
SHEET 4 OF 5

NOT FOR CONSTRUCTION

SCALE: 1" = 20'
DESIGN:
DRAWN:
CHECKED:
APPROVED:
DATE: MARCH, 2018

REVISIONS			
NO.	DESCRIPTION	DATE	BY

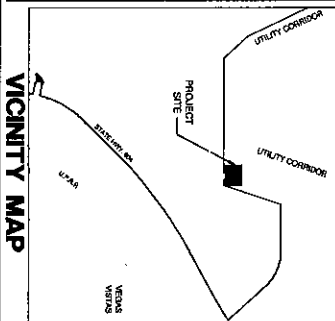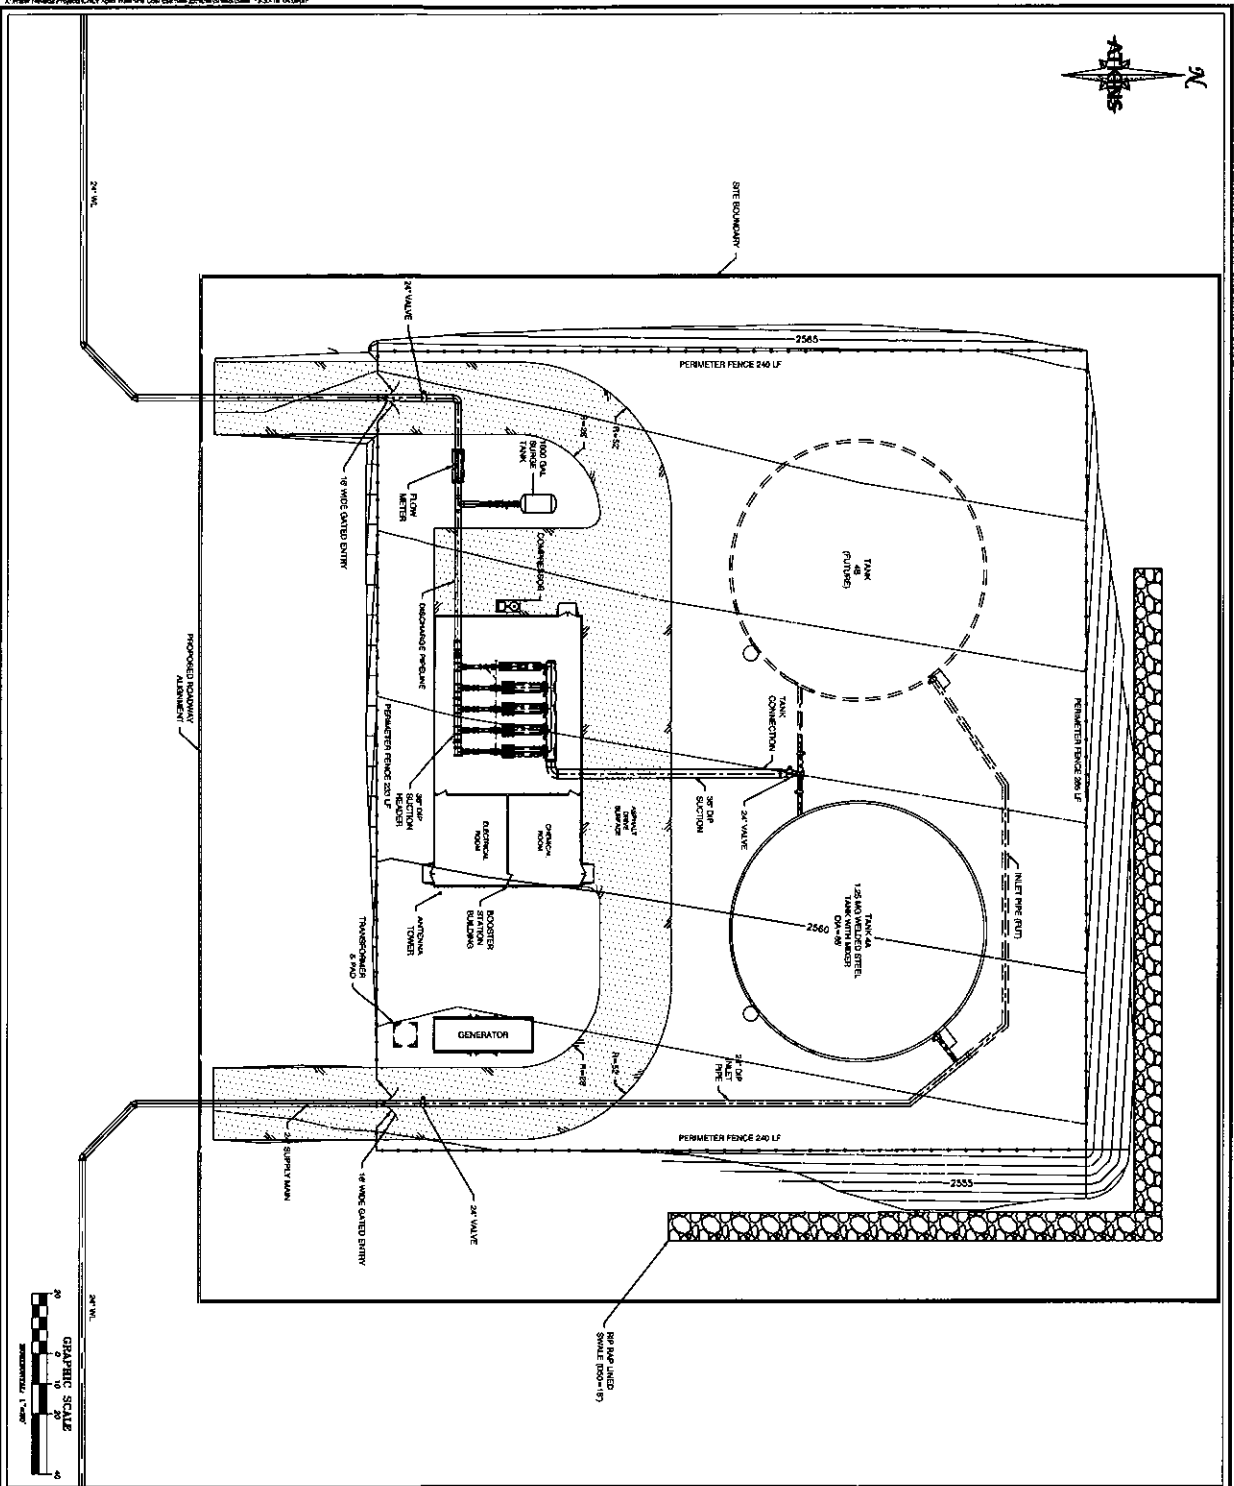

CITY OF NORTH LAS VEGAS - PUBLIC WORKS - ENGINEERING AND CONSTRUCTION SERVICES DIVISION

BUILDOUT SITE 4 - INLINE BOOSTER STATION 4 (PS-4)

**APEX INDUSTRIAL PARK
POTABLE WATER SYSTEM
CITY OF NORTH LAS VEGAS**

SHEET NO. 5
SHEET 5 OF 5

NOT FOR CONSTRUCTION

SCALE: 1" = 20'
DESIGN:
DRAWN:
CHECKED:
APPROVED:
DATE: MARCH, 2018

REVISIONS			
NO.	DESCRIPTION	DATE	BY