


EXHIBIT "B"
MAP OF DEVELOPER ONLY WATER LINE

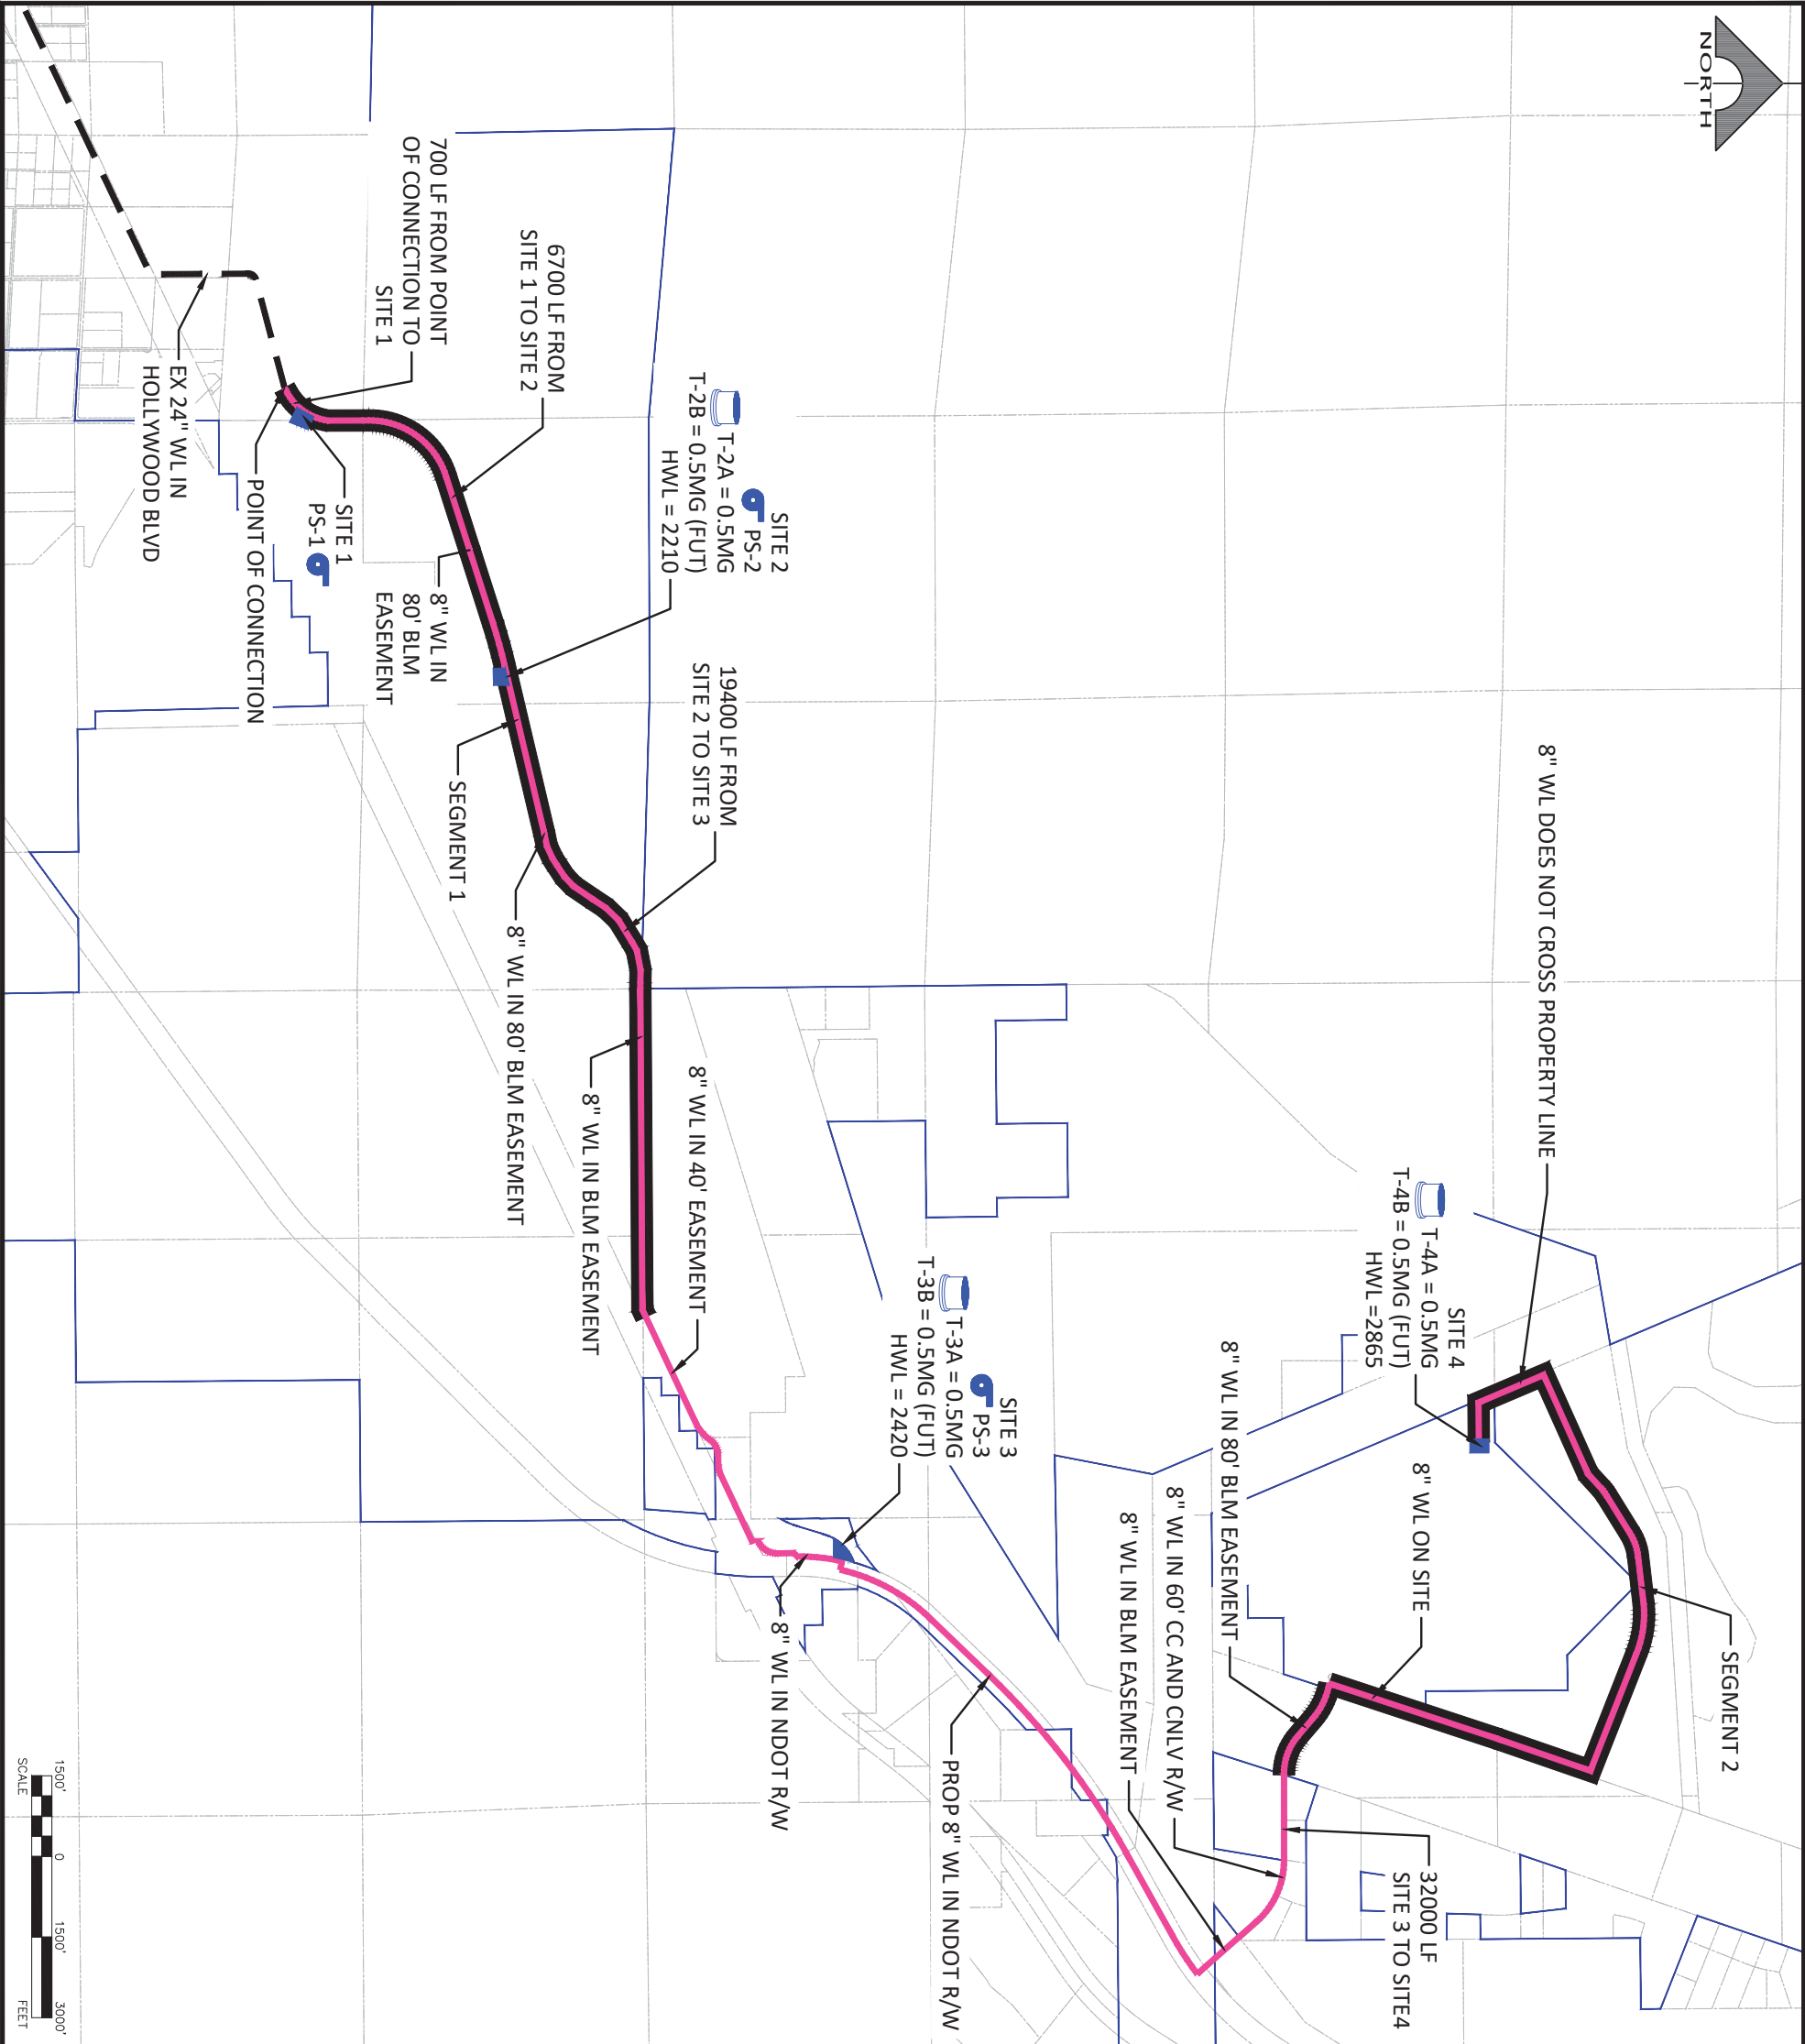

LEGEND

TRANSMISSION WATER MAIN
(8-INCH)

EXISTING TRANSMISSION
WATER MAIN (24-INCH)BOOSTER PUMP STATIONWATER FACILITY SITEGRADED ACCESS ROAD