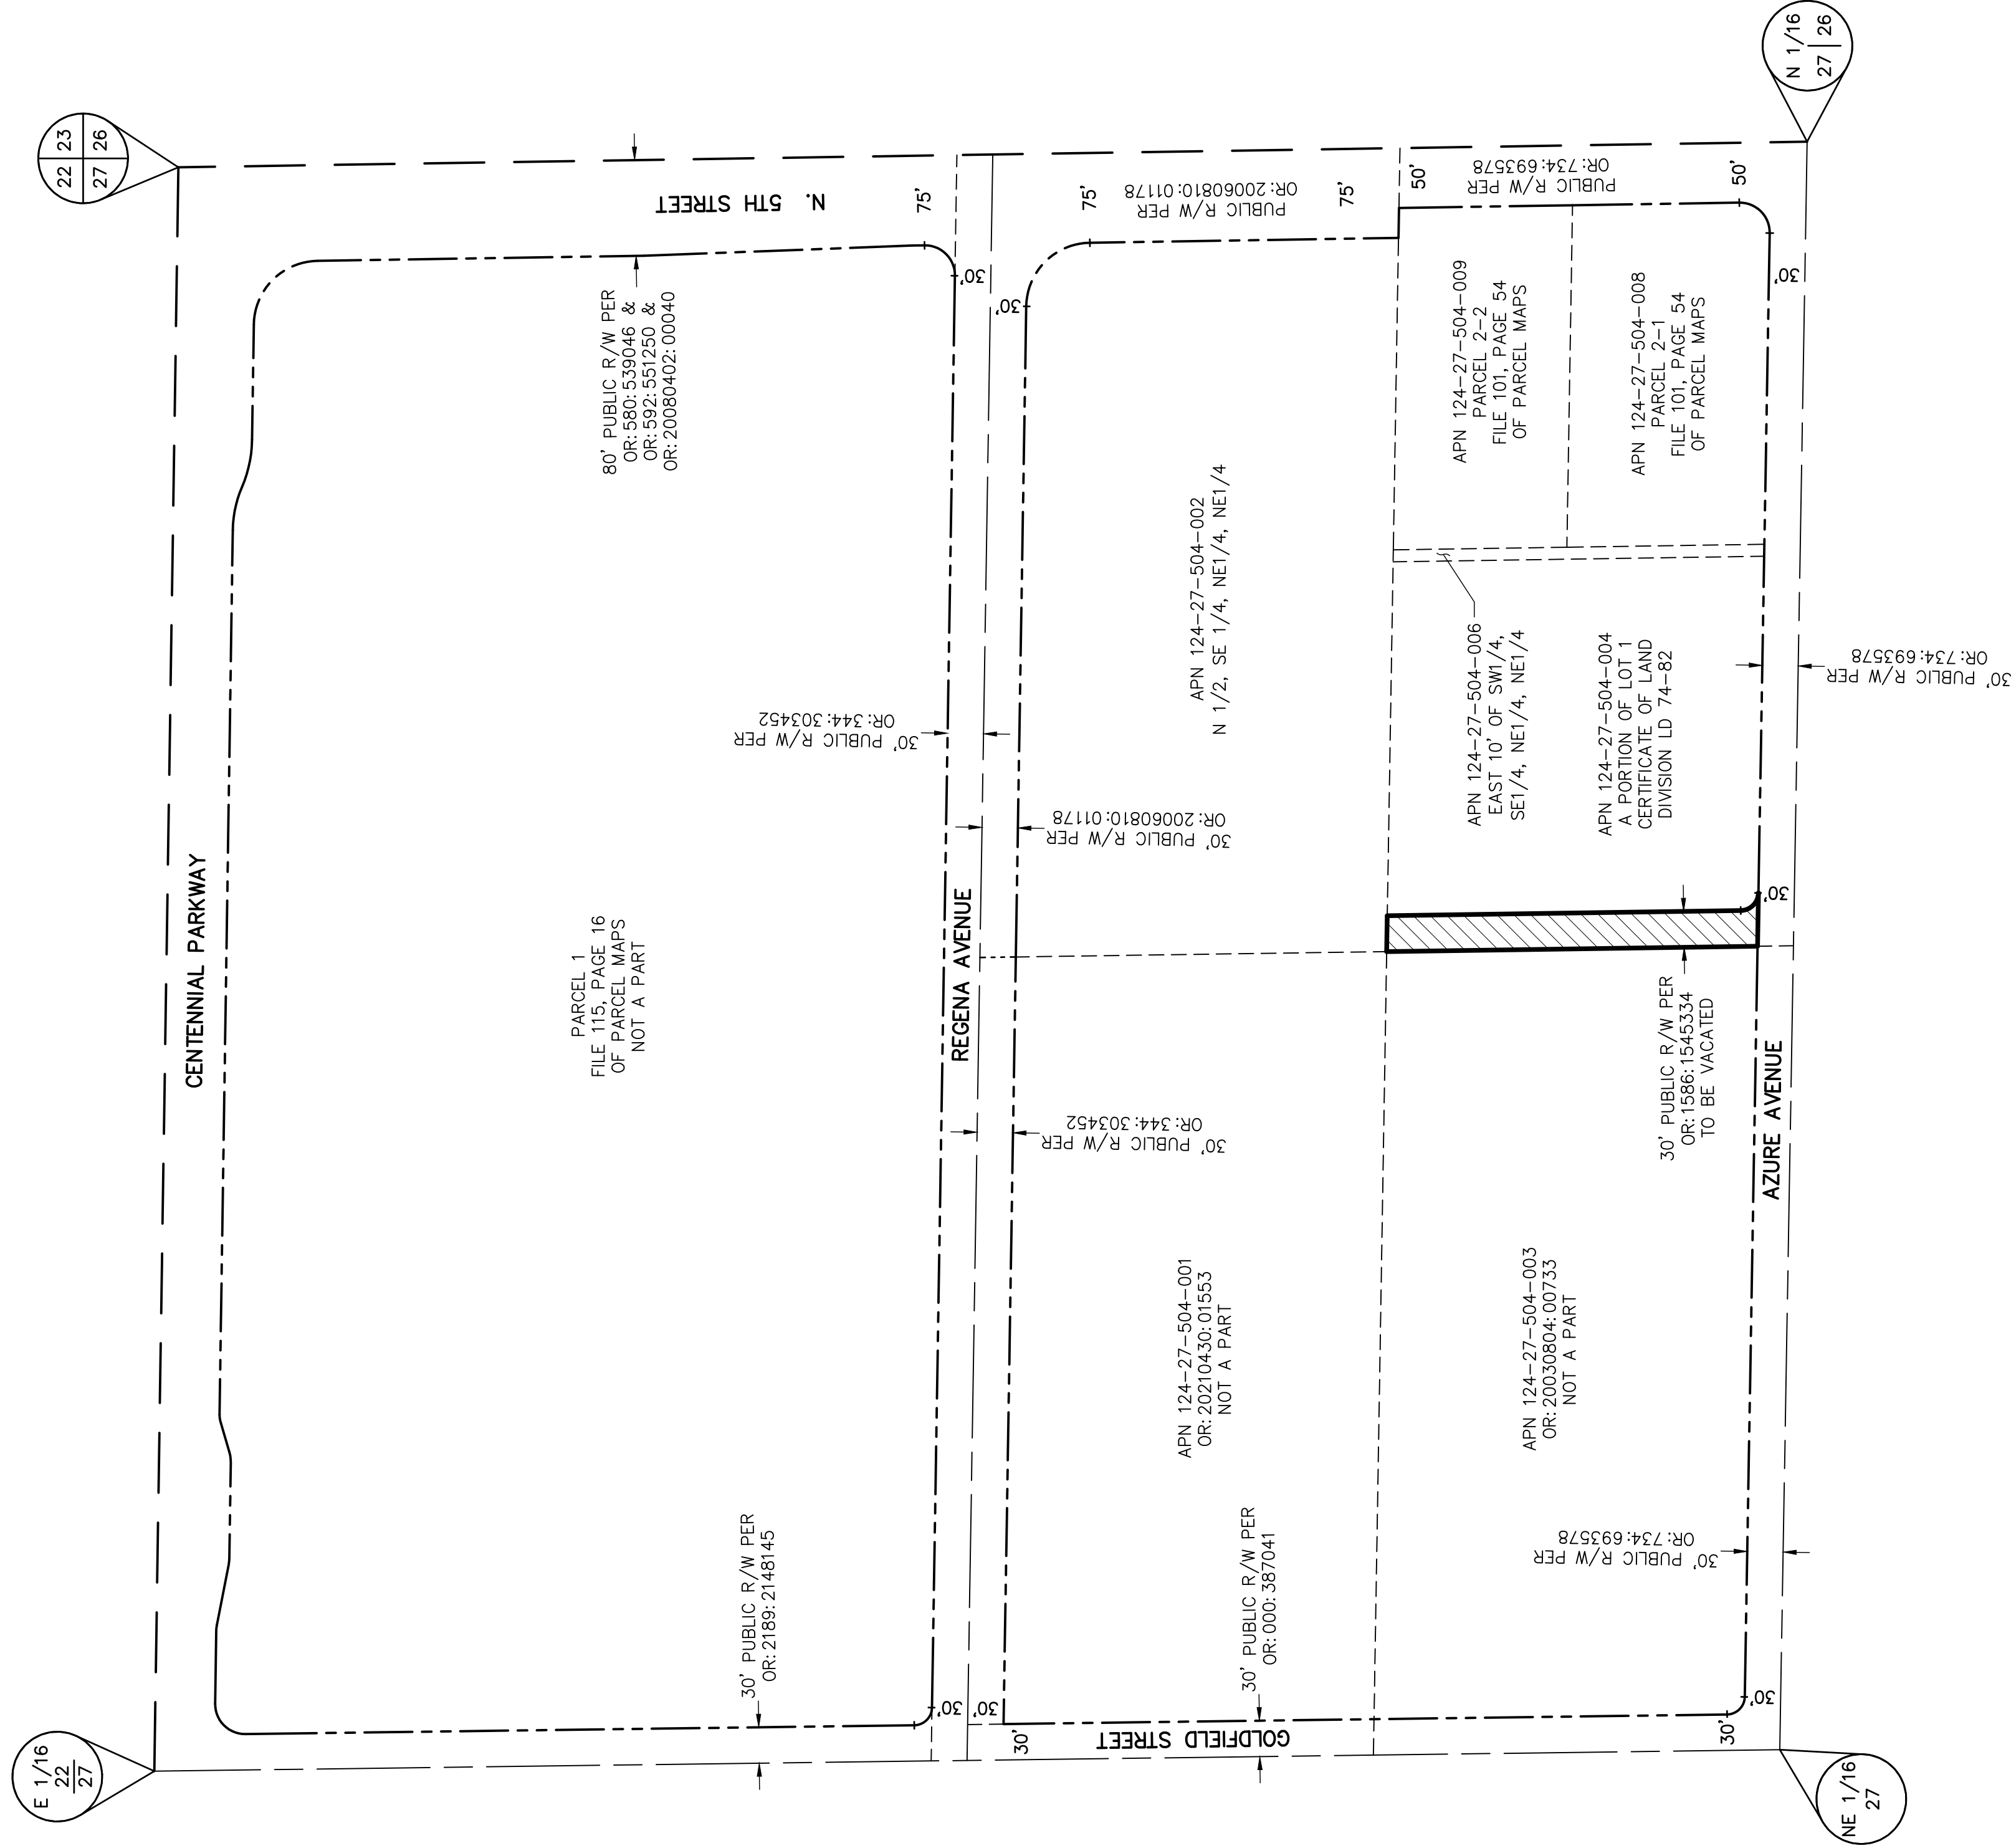


VACATION EXHIBIT

OF A PORTION OF THE SOUTHEAST QUARTER (SE 1/4) OF NORTHEAST QUARTER (NE 1/4) OF THE NORTHEAST QUARTER (NE 1/4) OF SECTION 27, TOWNSHIP 19 SOUTH, RANGE 61 EAST, M.D.M., CITY OF NORTH LAS VEGAS, CLARK COUNTY, NEVADA

[illegible]

DATE :	2/9/2022
PM :	ML
DRAWN BY :	ML
DESIGNED BY :	
CHECKED BY :	RD
ADA CHECKED :	
JOB NO. :	34222.0001
SCALE :	1"=100'

CONSTRUCTION SURVEY • BOUNDARY SURVEY • MAPPING
753 W. CHARLESTON BLVD. LAS VEGAS, NV 89146
TEL. (702) 821-1554
WWW.TRICORESURVEYING.COM

HARMONY HOMES NEVADA	AZURE NORTH 5th	PUBLIC RIGHT-OF-WAY	VACATION EXHIBIT
----------------------	-----------------	---------------------	------------------

